

E 342,375


PARCELA 02

N 9'280,625

04010008

PARCELA 01



ÁREA TOTAL = 3.4075 Has
(34.075.00 m²)

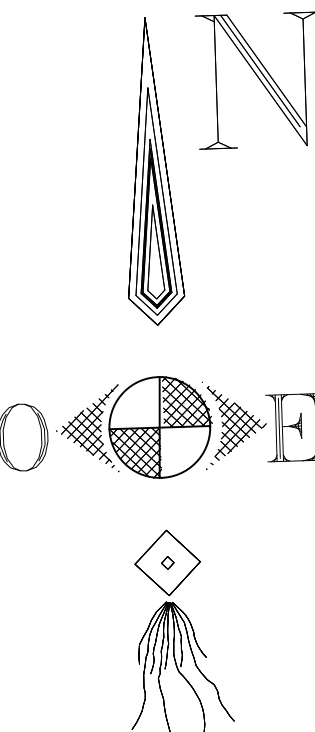

N 9'280,175

PARCELA 01				
USO	AREA	%		
RMD (R4)	34,075.00 m2	100.00 %		
AREAS DE APORTES	REGLAMENTARIO		PLANEAMIENTO INTEGRAL	
RECREACION PUBLICA	2,726.00 m2	8.00 %	2,772.82 m2	8.14 %
EDUCACION	681.50 m2	2.00 %	691.66 m2	2.03 %
OTROS FINES	1,022.25 m2	3.00 %	1,039.32 m2	3.05 %
APORTE VOLUNTARIO			1,834.59 m2	5.38 %
AREA VENDIBLE (Lotes)	-----	-----	16,839.11 m2	49.42 %
AREA VIAS LOCALES	-----	-----	10,897.50 m2	31.98 %
TOTAL			34,075.00 m2	100.00 %

CUADRO DE CONSTRUCCION		
VERTICE	ESTE	NORTE
P1	342306.0957	9280201.2357
P2	342121.6043	9280290.6039
P3	342119.6779	9280285.6663
P4	342100.0824	9280178.5661
P5	342104.2363	9280100.3968
P6	342195.1192	9280001.2590

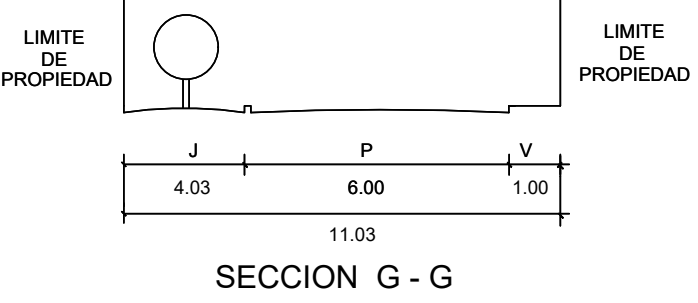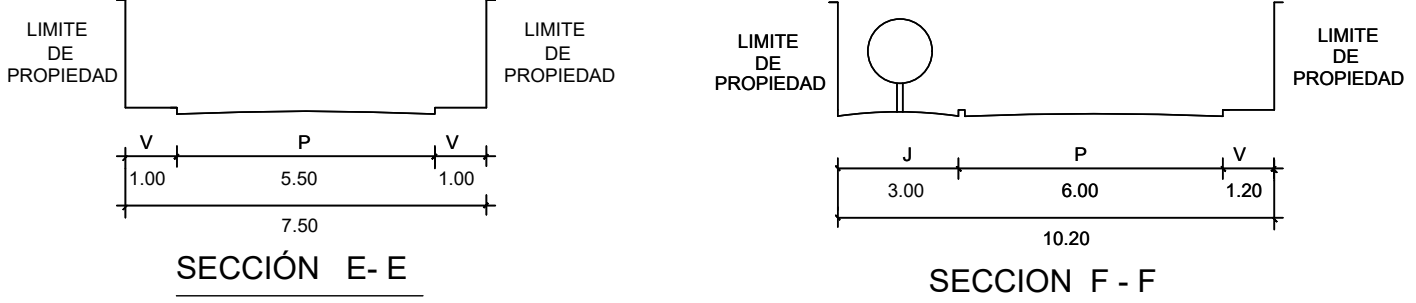

LEYENDA

AREA RECORTE

PROYECTO:

**HABILITACIÓN URBANA
"PARAÍSO I"**

PROPIETARIOS:

UPIS PARAISO I AL X

UBICACION:

DISTRITO: MORALES, PROVINCIA Y REGIÓN: SAN MARTÍN

PLANO:

LOTIZACIÓN y VÍAS

ESC:

1/750

FECHA:

ABRIL 2014

CAD:

C.M.J.A.

CODIGO:

PI - 01